
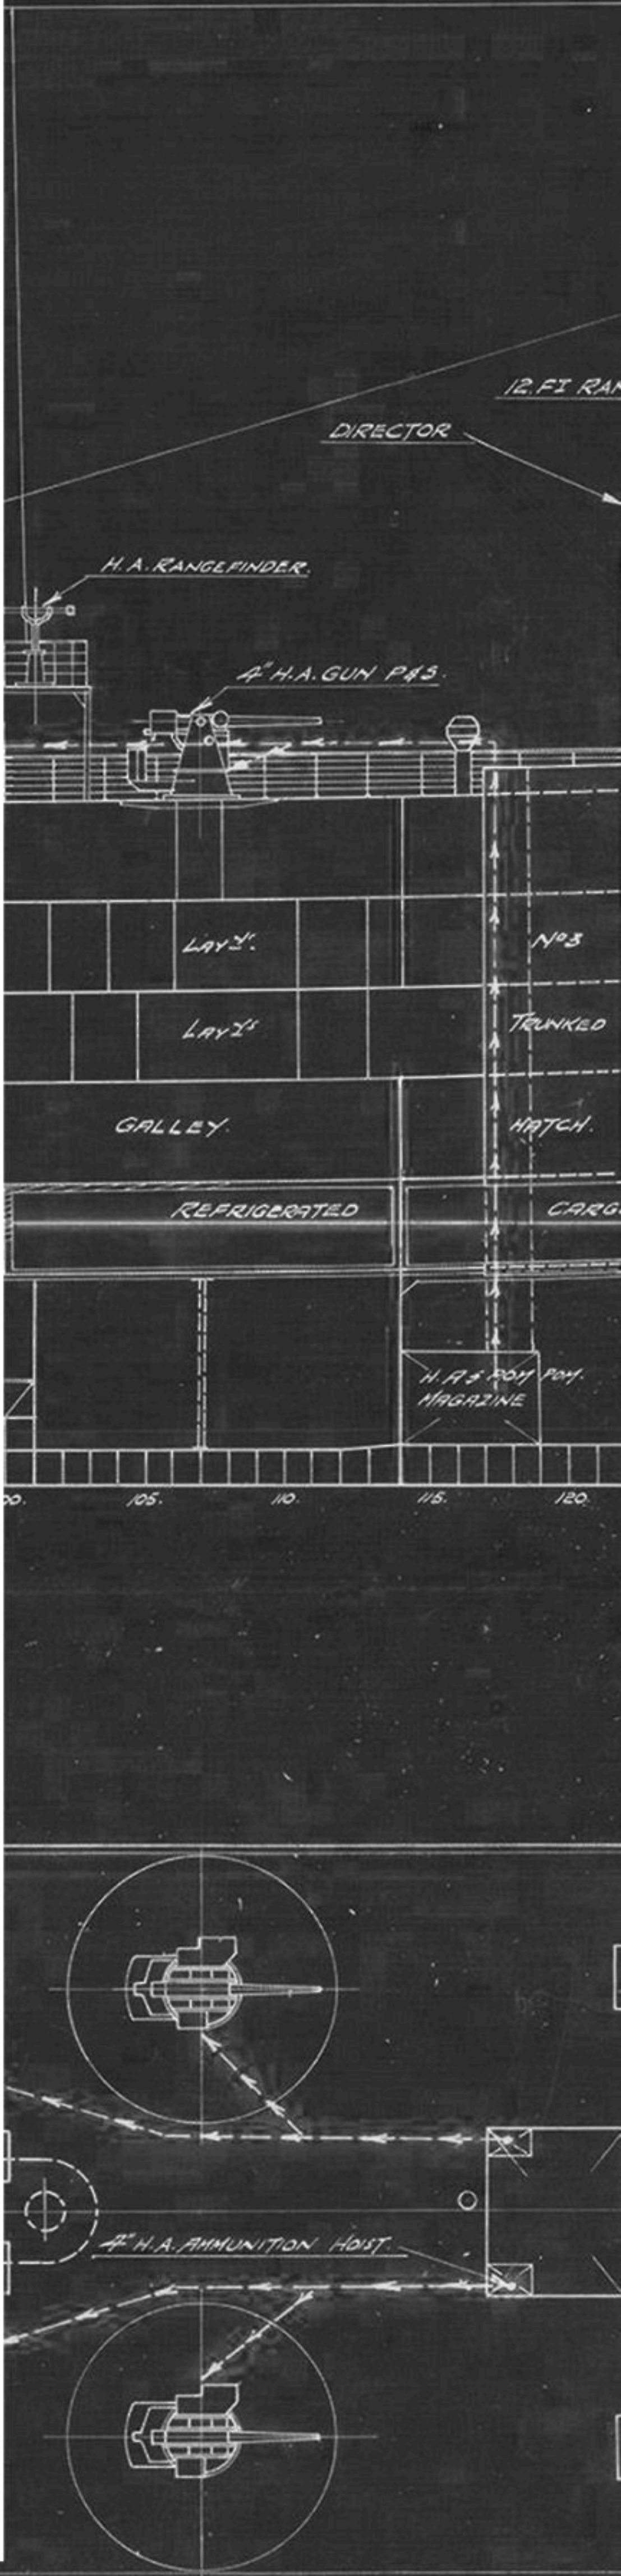


S. M. V. MANOORA.

CONVERSION TO ARMED MERCHANT CRUISER.

GENERAL ARRANGEMENT [SHEET 1]


SCALE :- 1/16" = 1'

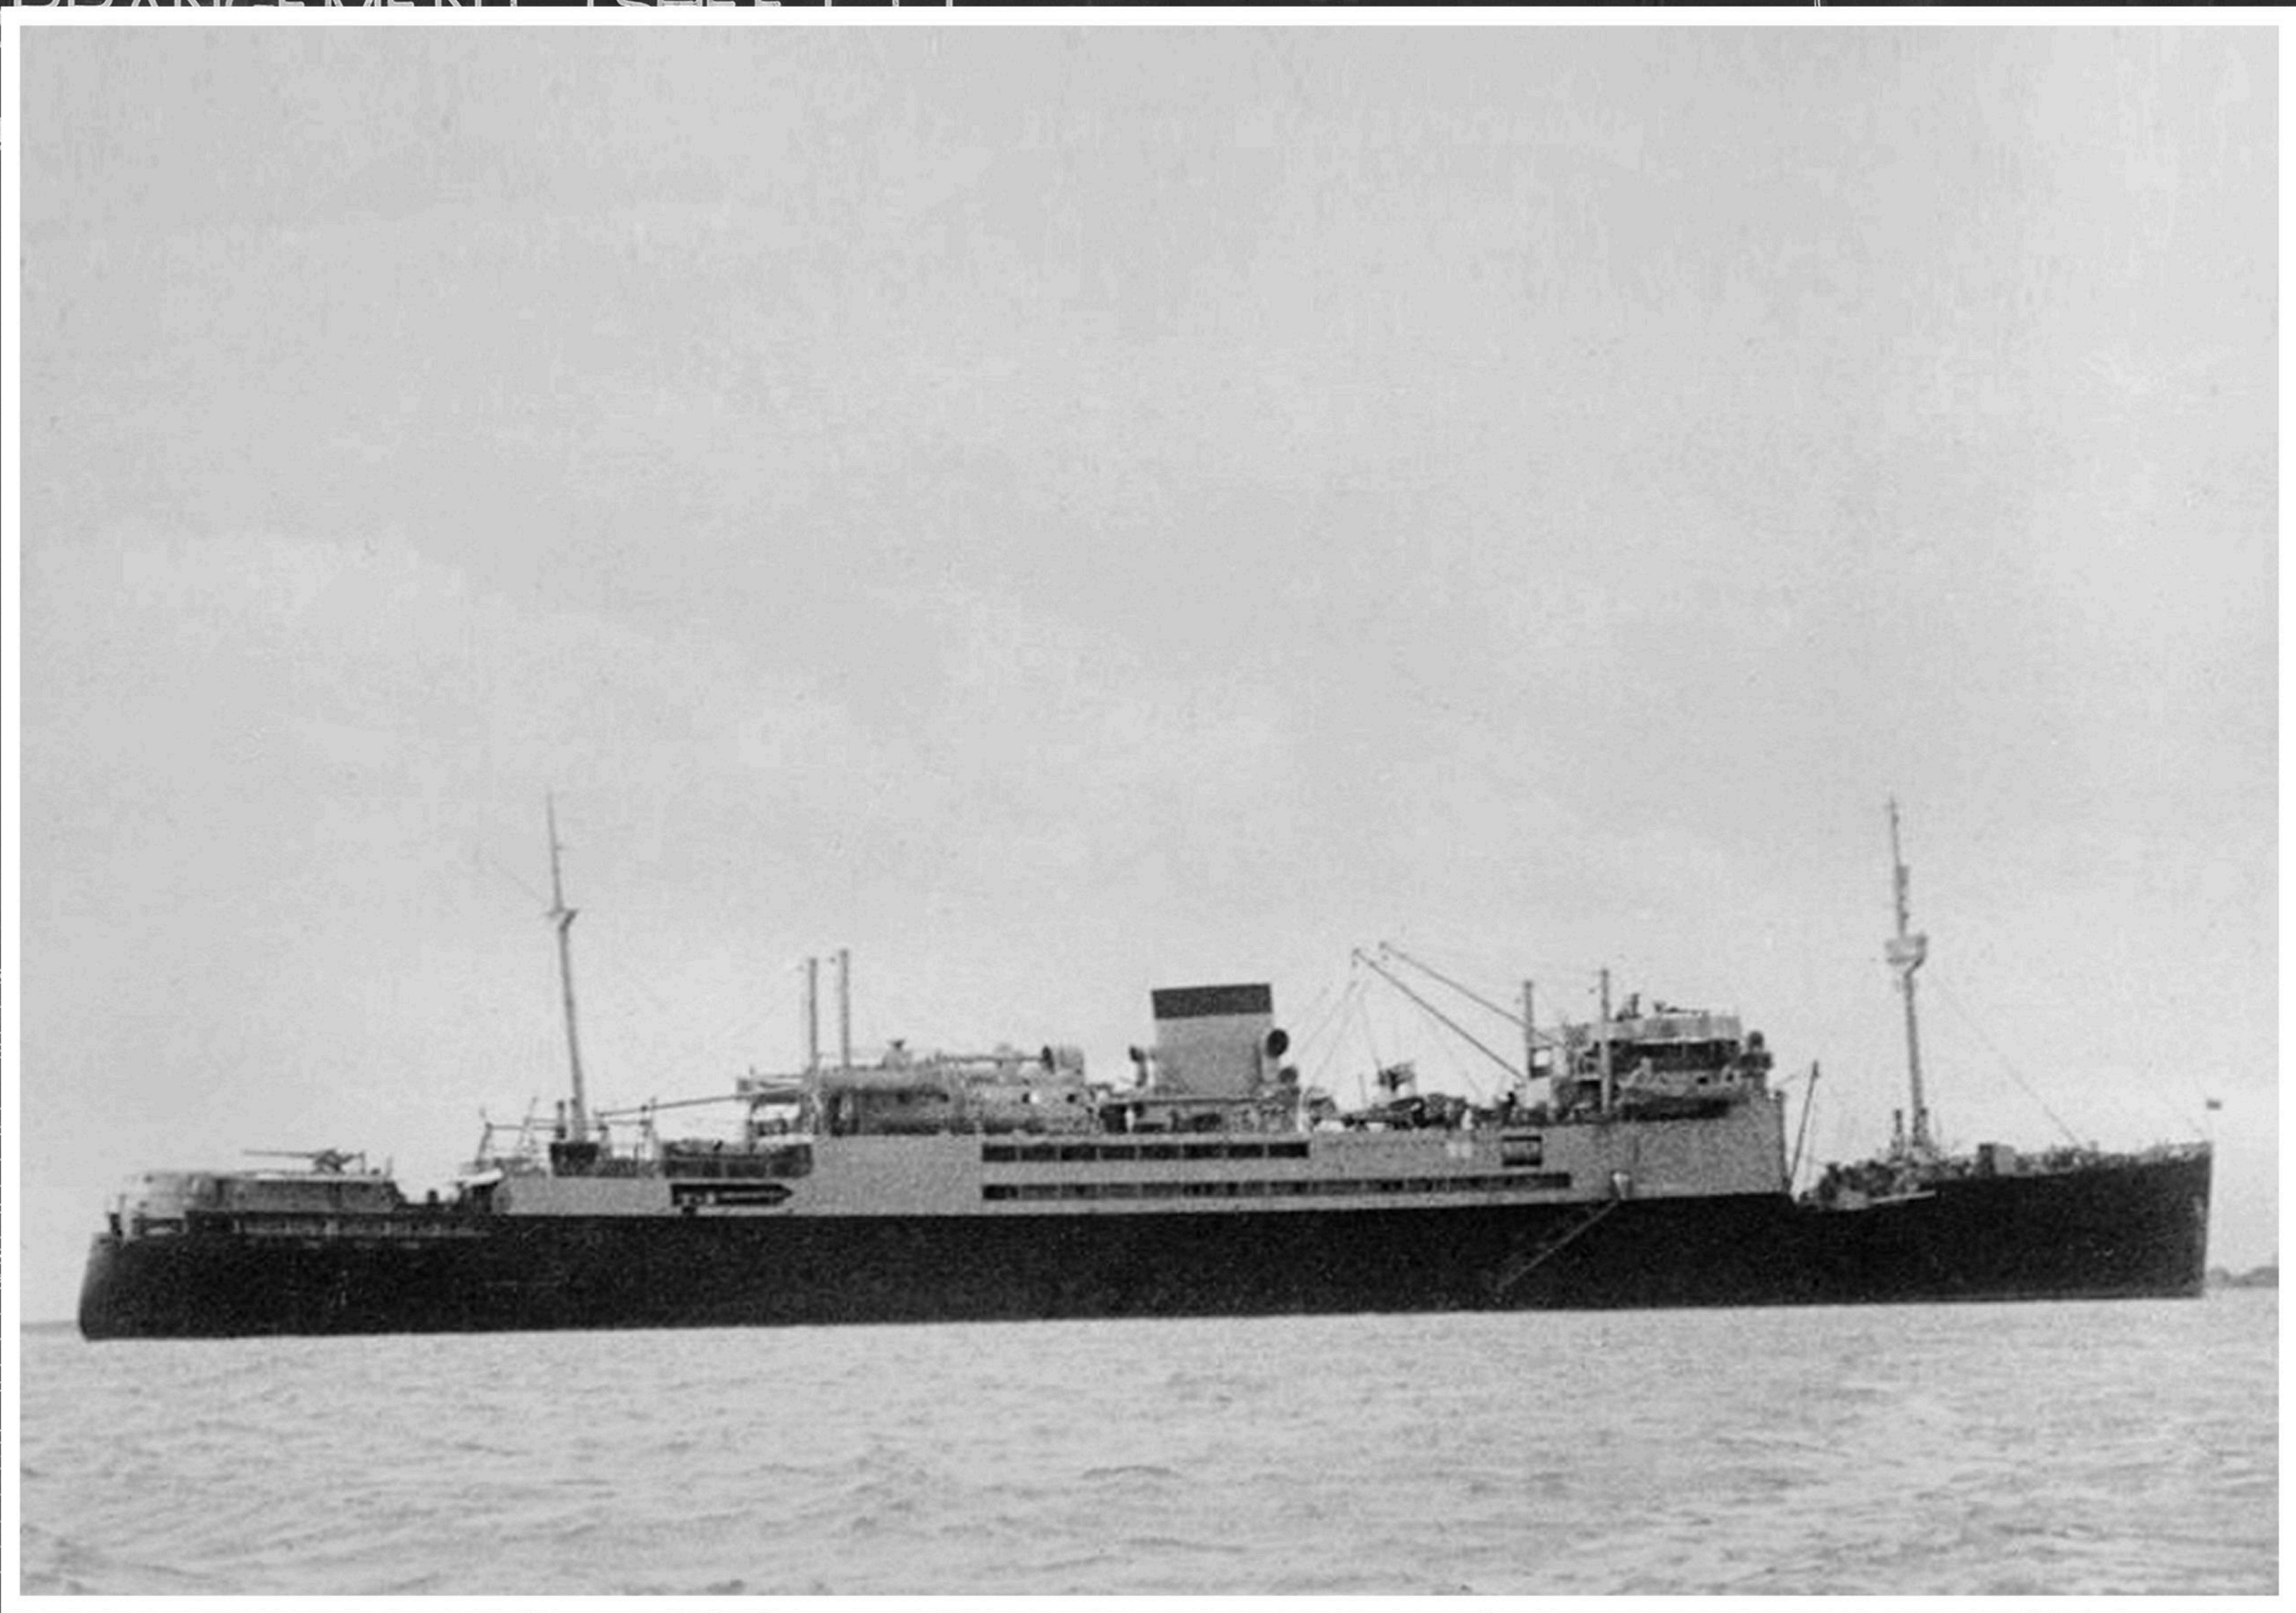

PLAN IS DRAWN FOR "MANOORA"
GUIDANCE IN FITTING OUT OTHER
FOR FURTHER PARTICULARS SEE THE
COMPLETE EQUIPMENT ARRANGEMENT FOR
SHEETS 1, 2, & 3.
READY USE SHELL RACKS
TIGHT SHUTTER FOR SCUTTLES AND
HINGED DEADLIGHTS
FOR FIREWORKS
CHARGE SECURING ARRANGEMENT
FOR DEPTH CHARGE CHUTE
TIGHT HANDING SCUTTLE AND
INDICATOR FOR COMMUNICATION
AND MAGAZINE.
CONTROL EQUIPMENT
WIRING OF VOICE PIPING, TELEPHONES,
DINING ROOMS, PARAVANE CLUMP, A.
D.N.C. 24/A 42. SHEETS 1 & 3.
ALSO PLAN SHEWING ANGLES OF
PORTABLE PILLARS, SUPPORTS, E.
OF GUN STIFFENING
STIFFENING FOR 4\"/>

DOCKING BRIDGE.

PETROL DRUM.

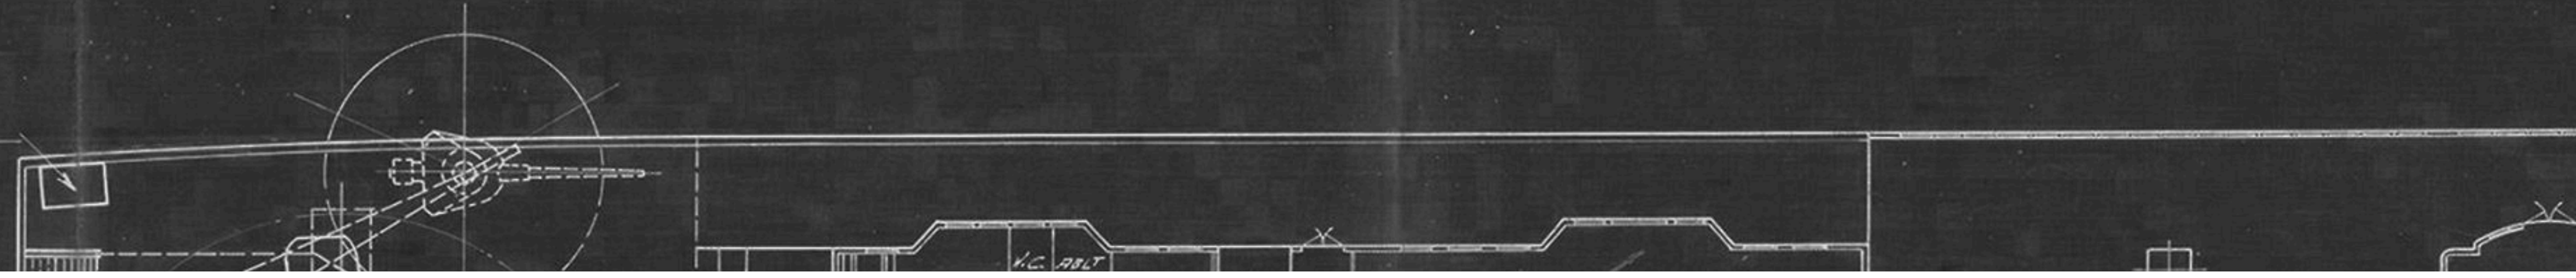

120/23.4
24.5

120/23.4
24.5

120/23.4
24.5

120/23.4
24.5

